




58647 S.R. 15 • Goshen, IN 46527-0030
 Toll Free 800-634-2171 • Fax 574-533-3723
www.kropfind.com

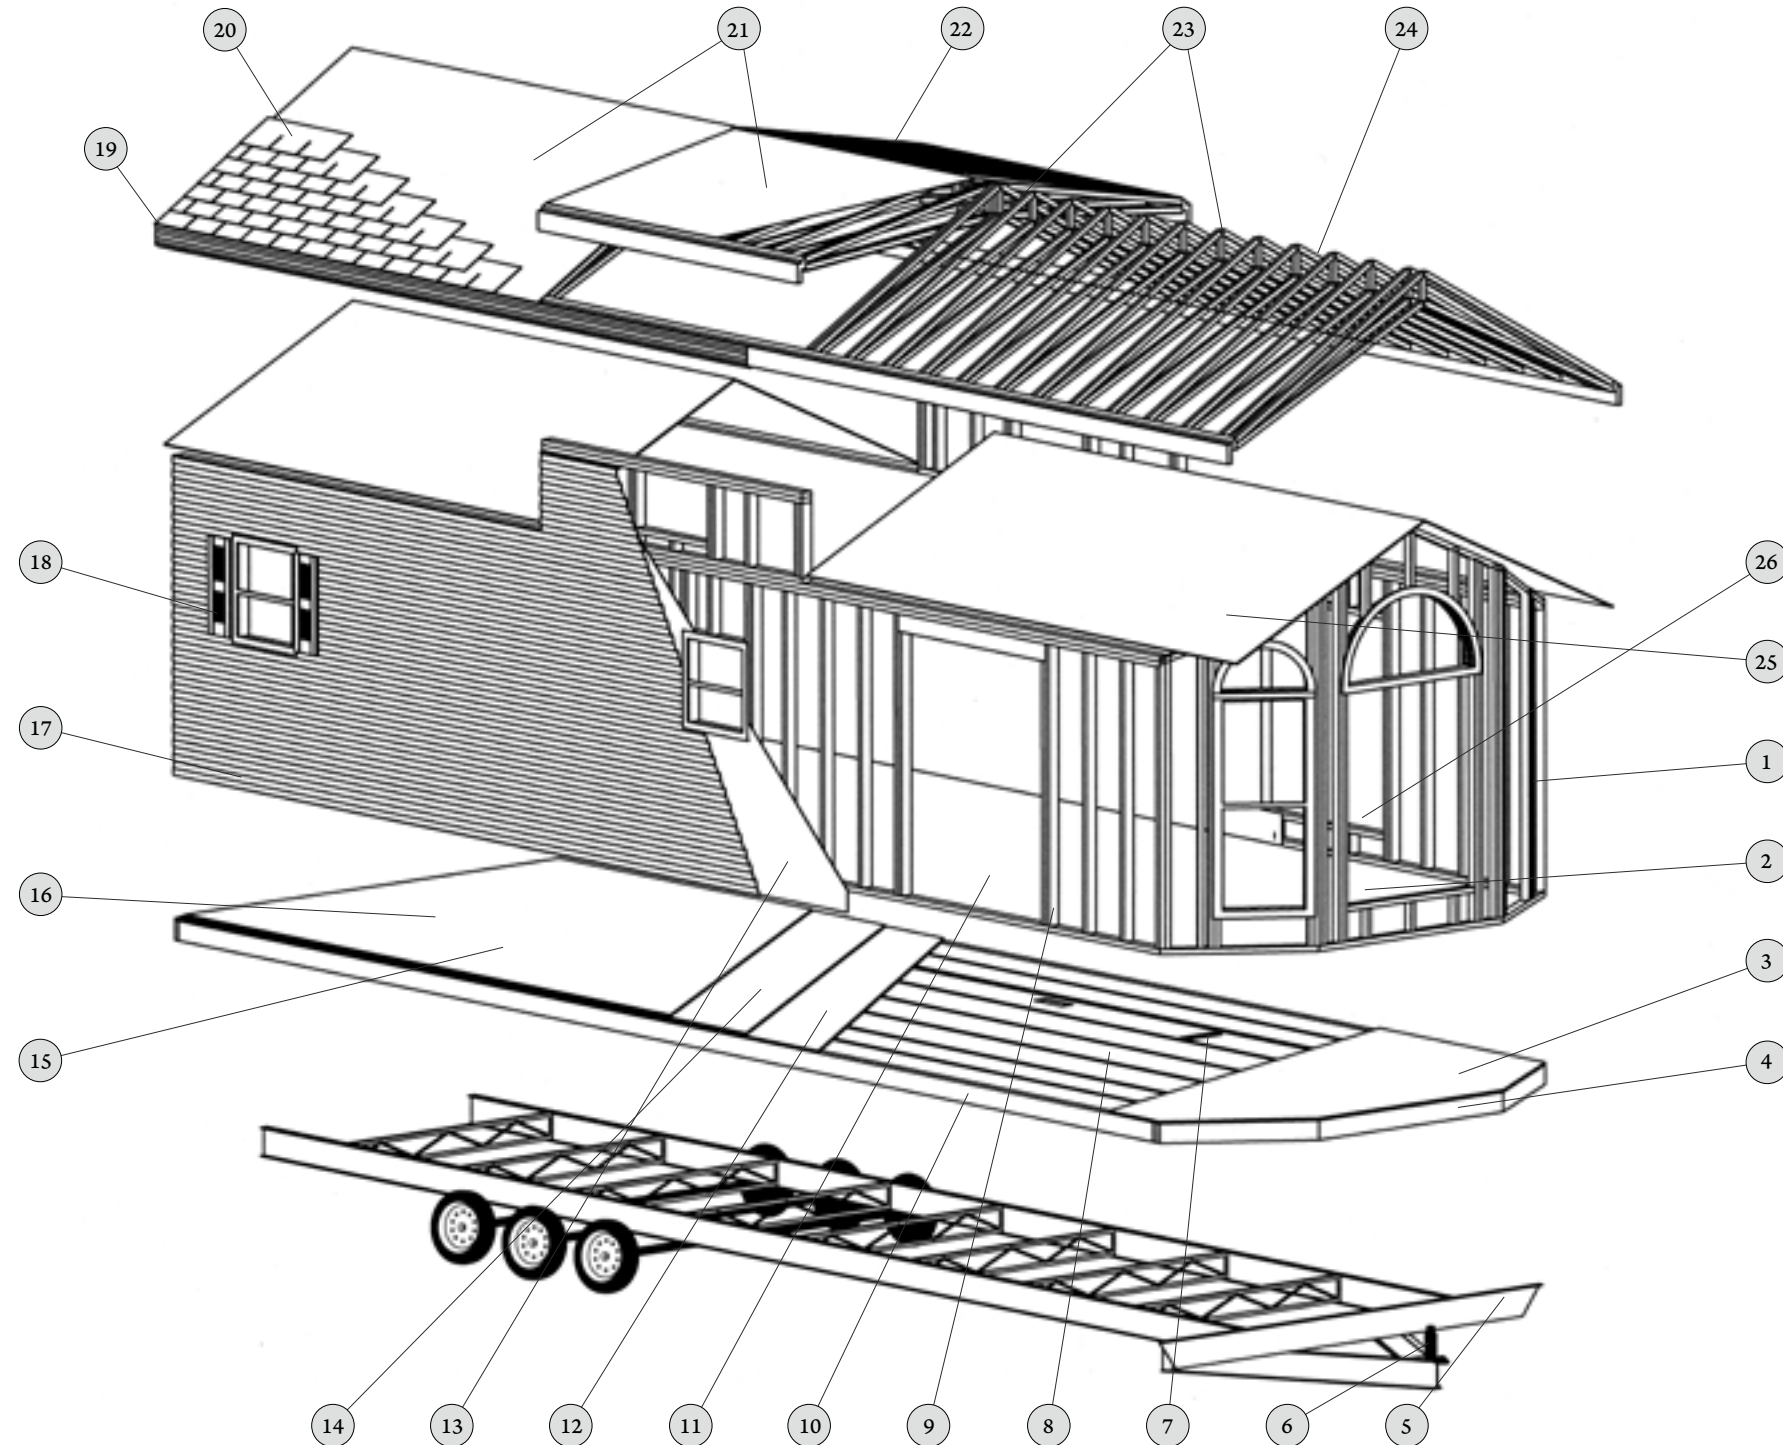

1	2 x 4 Sidewall Framing 16" o.c.
2	Bay Window Front End
3	5/8" Marine Grade Plywood Decking Screwed and Glued
4	Enclosed Underbelly
5	10" I-Beam Chassis with Full Outriggers
6	Detachable Hitch
7	In Floor Ducted Heat Runs
8	2 x 6 Floor Joists 16" O.C. with Dadoed Stringers
9	Fiberglass Insulation R-22 Roof, R-11 Sidewalls and Floors (Canadian R-12 Floors, R-13 Sidewalls)
10	Double 2 x 6 Floor Perimeter
11	Metal Strapping Connecting Sidewall and Floor
12	Moisture Barrier Sealant on Floor in Wet Areas
13	Thermoply Undersiding (with Wind Wrap on Canadian Models)
14	1/2" Deluxe Rebond Carpet Pad
15	Deluxe Carpet in LR, DR, BRM
16	Linoleum in Kitchen and Bath
17	50 Year Vinyl Siding
18	Optional Shutters, Standard on Some Models
19	2 x 6 Fascia Header Around Roof Perimeter
20	20 Year Fiberglass Shingled Roof (25 Year Optional)
21	3/8" Roof Decking
22	30 Lb. Felt Paper
23	Vented Roof System - Truss Type Rafters 16" O.C. 40 Lb. Certified (60 lb. Canadian)
24	Fiberglass Insulation R-22 Roof (Canadian R-33 Roof)
25	5/16" Gypsum Hi-Strength MRV Ceiling Board with Vapor Barriers
26	Vertical Slider Windows, Residential on Some Models



As a member of the Recreational Park Trailer Industry Association, Kropf meets and exceeds all industry standards as part of our commitment to ensure our customers of the highest quality and professionalism.